


TYPICAL IMPOUNDMENT PROFILE CLAY LINER CROSS-SECTION

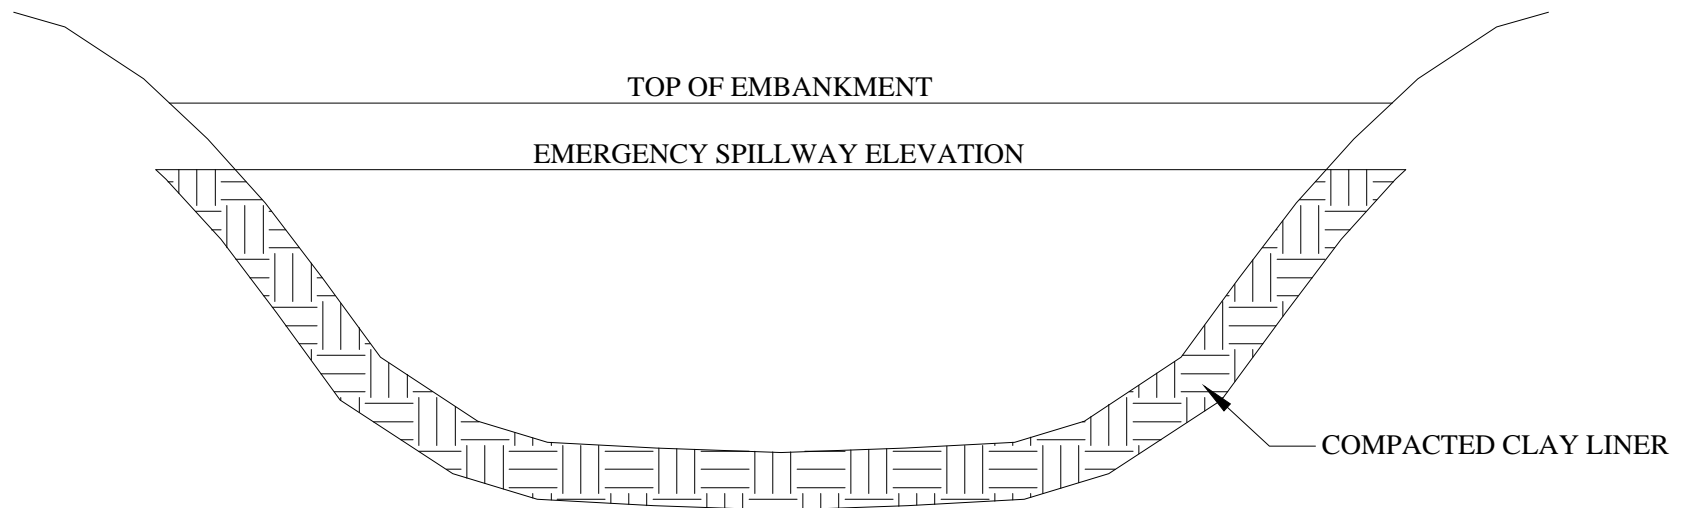

In the event that a sediment basin must be constructed in spoil material, that part of the interior or wet area located in spoil material will be lined with a minimum of one (1') foot of clay material with a permeability no greater than 0.000001 cm./sec. up to the emergency spillway elevation. The clay liner material will be placed in lifts no greater than six (6") inches and compacted to ninety-five (95) percent of the standard proctor density.